




FLOOR PLAN 1/8"=1'-0"

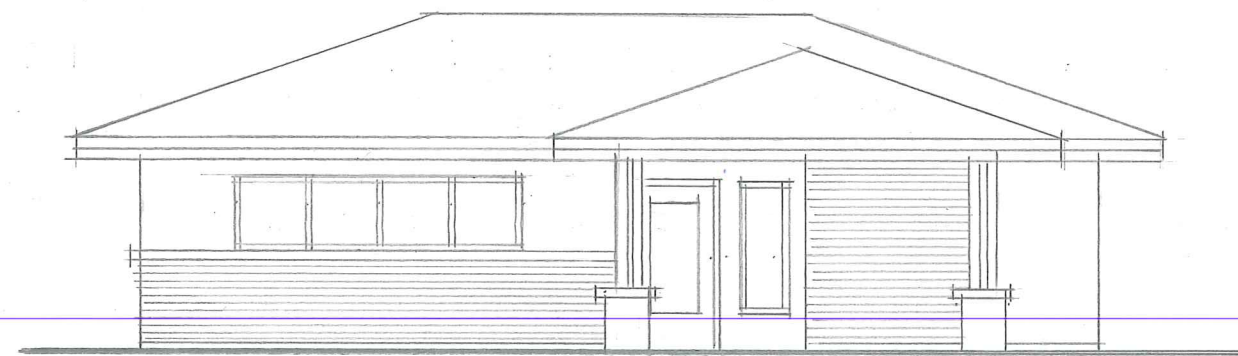


FRONT ELEVATION

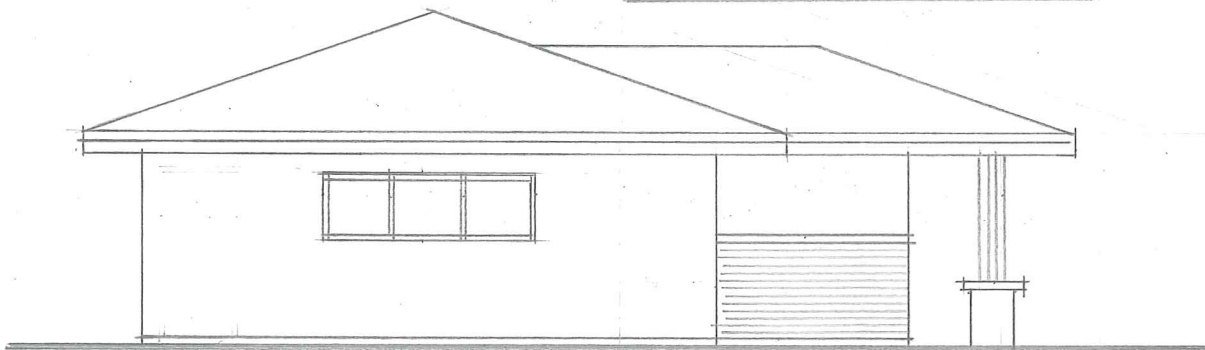

SIDE ELEVATION

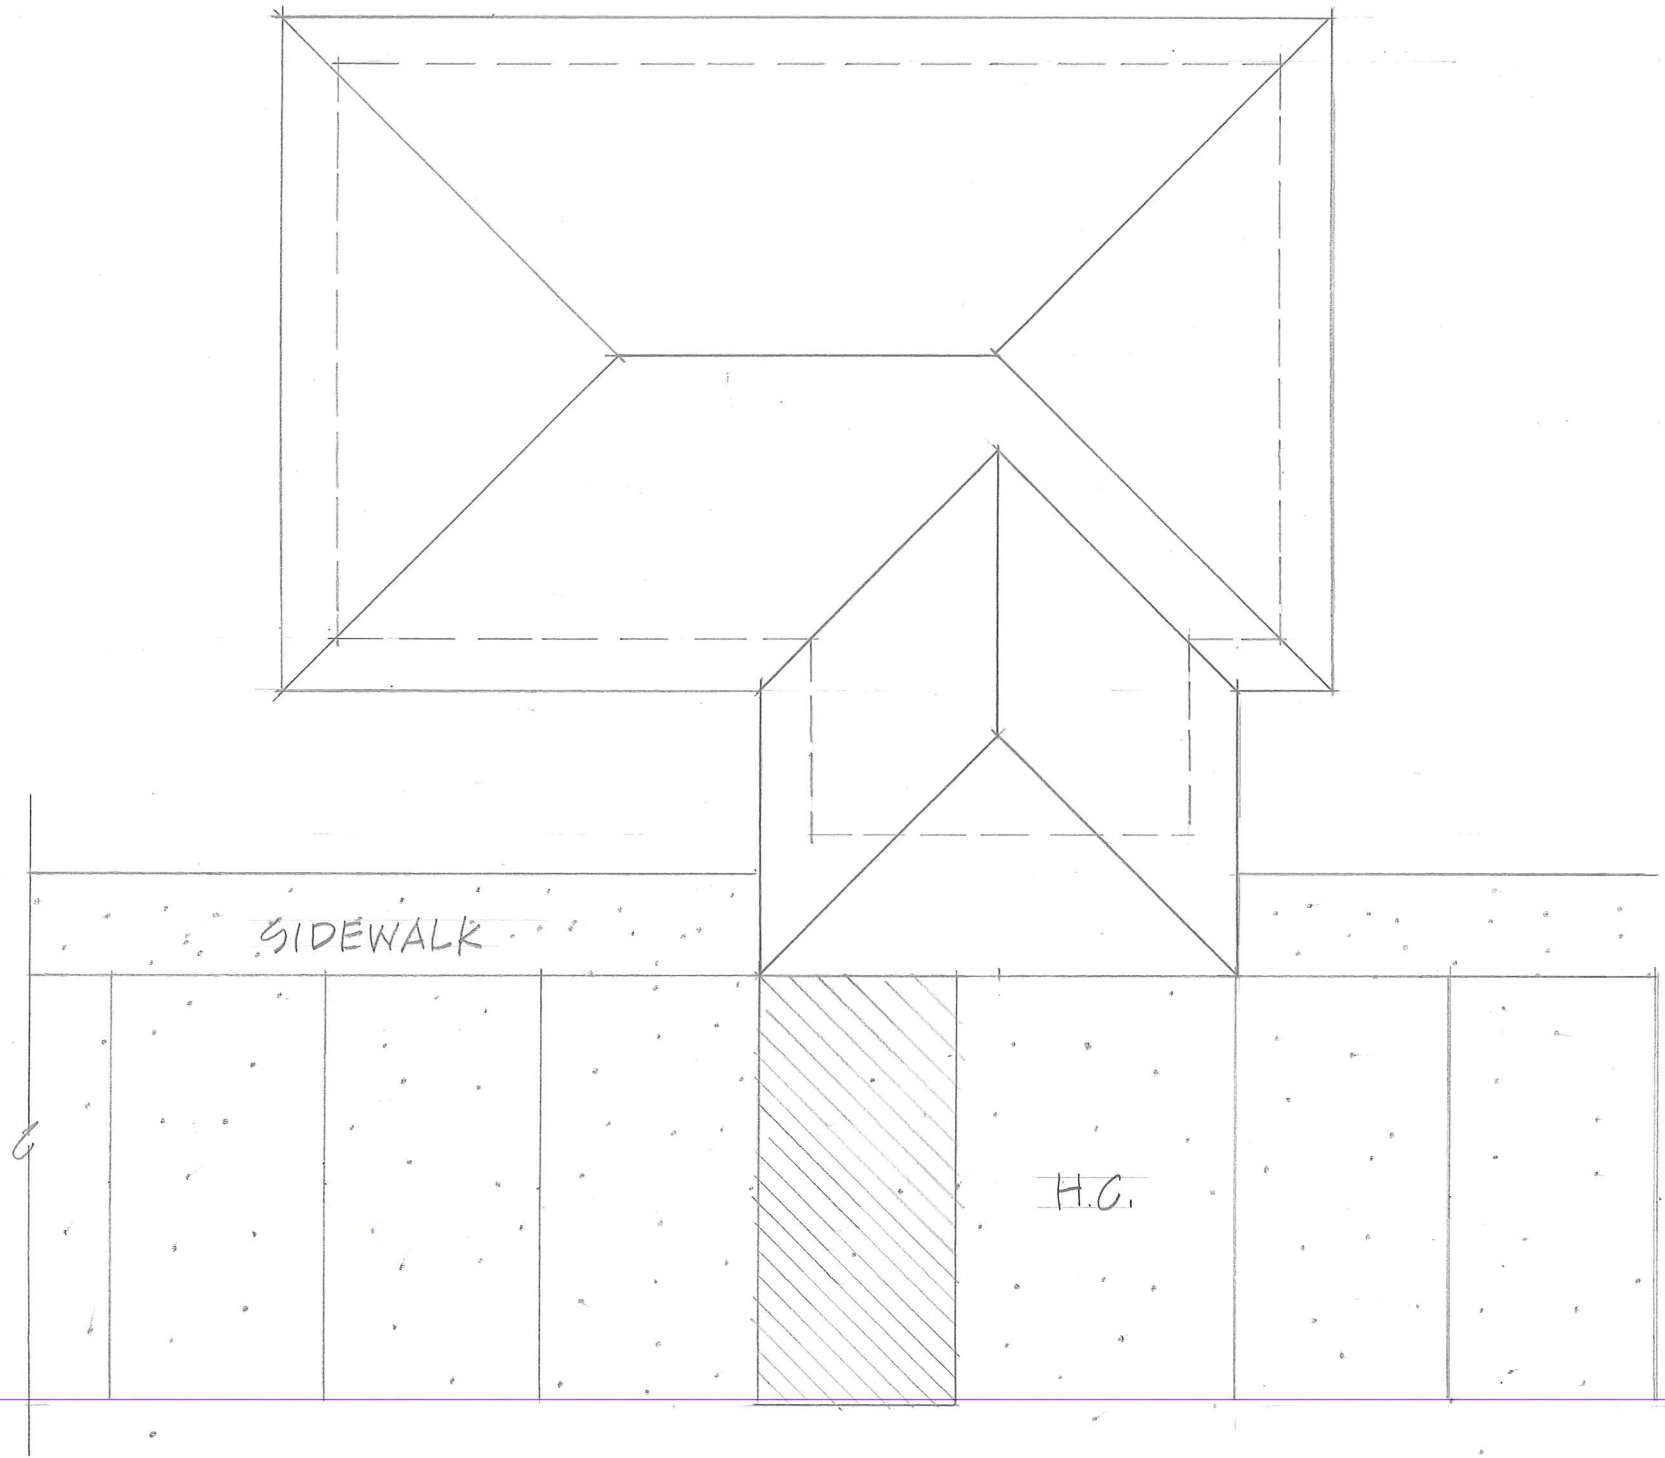

SITE PLAN 1/8"=1'-0"

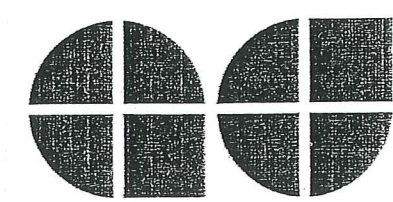

ARCHITECTURAL DESIGN

2809 LOSEY BLVD. S. LA CROSSE, WI 54601
 OFFICE 608-785-1750 CELL 608-385-4647
 kastner10@aol.com FAX 608-785-1751