




HIGHWAY 88

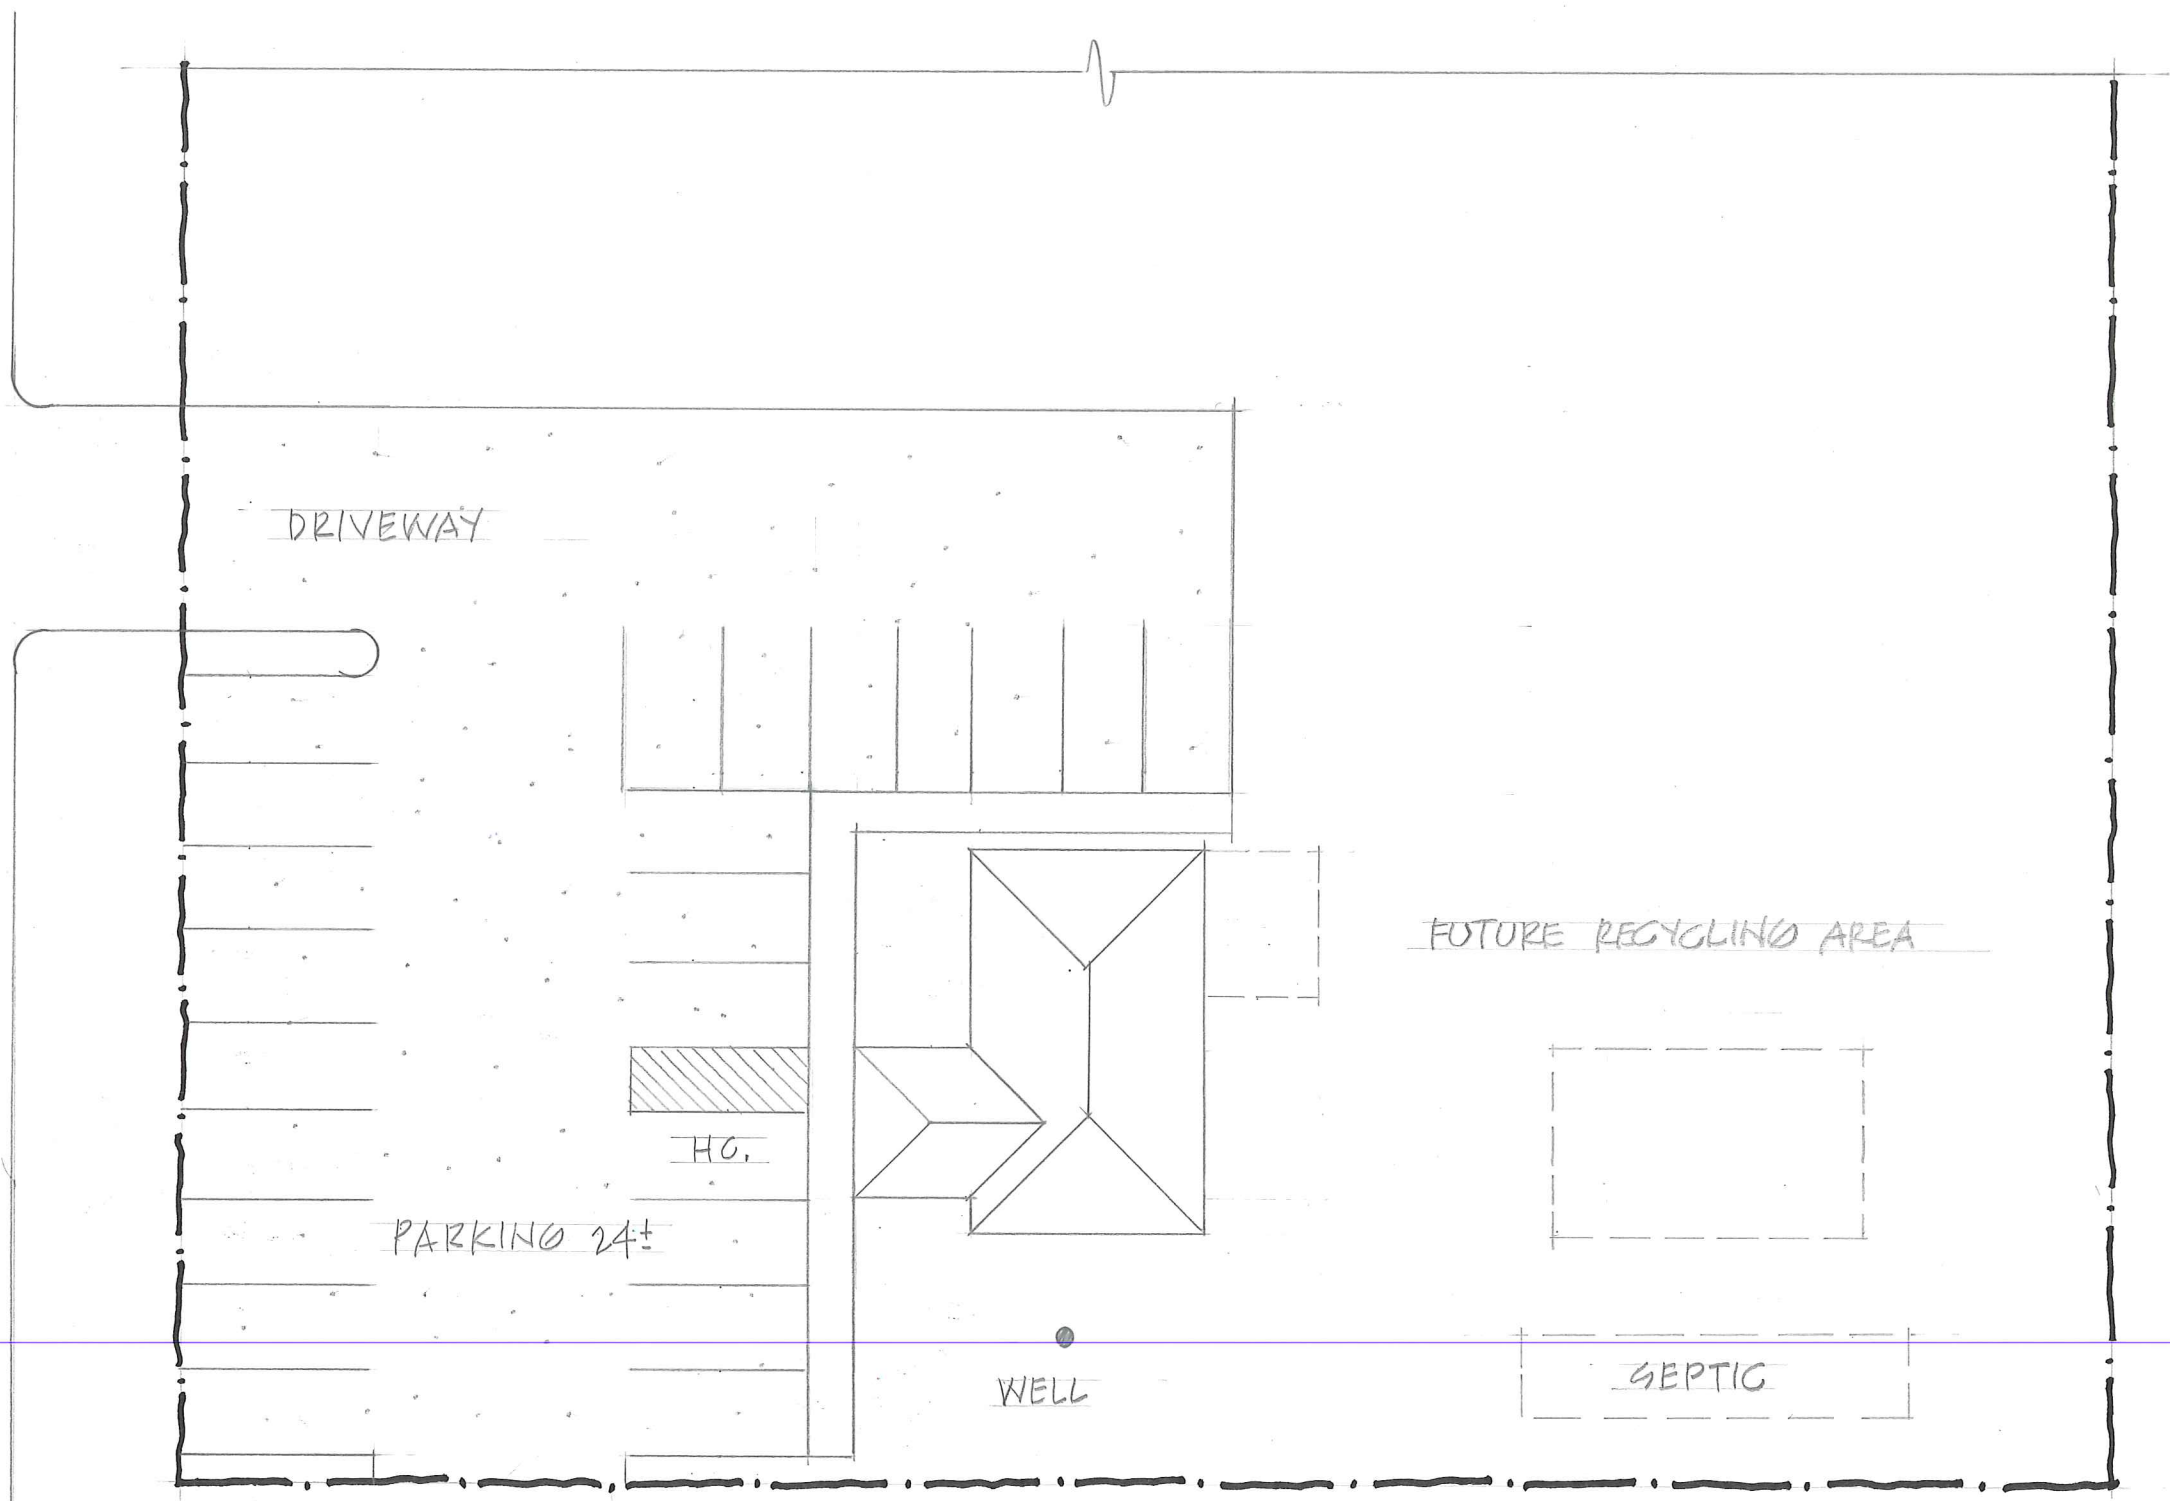

PLOT PLAN 1"=20'-0"

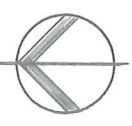

TOWN OF MILTON

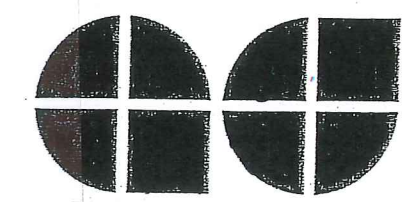

ARCHITECTURAL DESIGN

2809 LOSEY BLVD. S. LA CROSSE, WI 54601
 OFFICE 608-785-1750 CELL 608-385-4647
 kostner10@aol.com FAX 608-785-1751